


STUDIO PLAN (NOT TO SCALE)

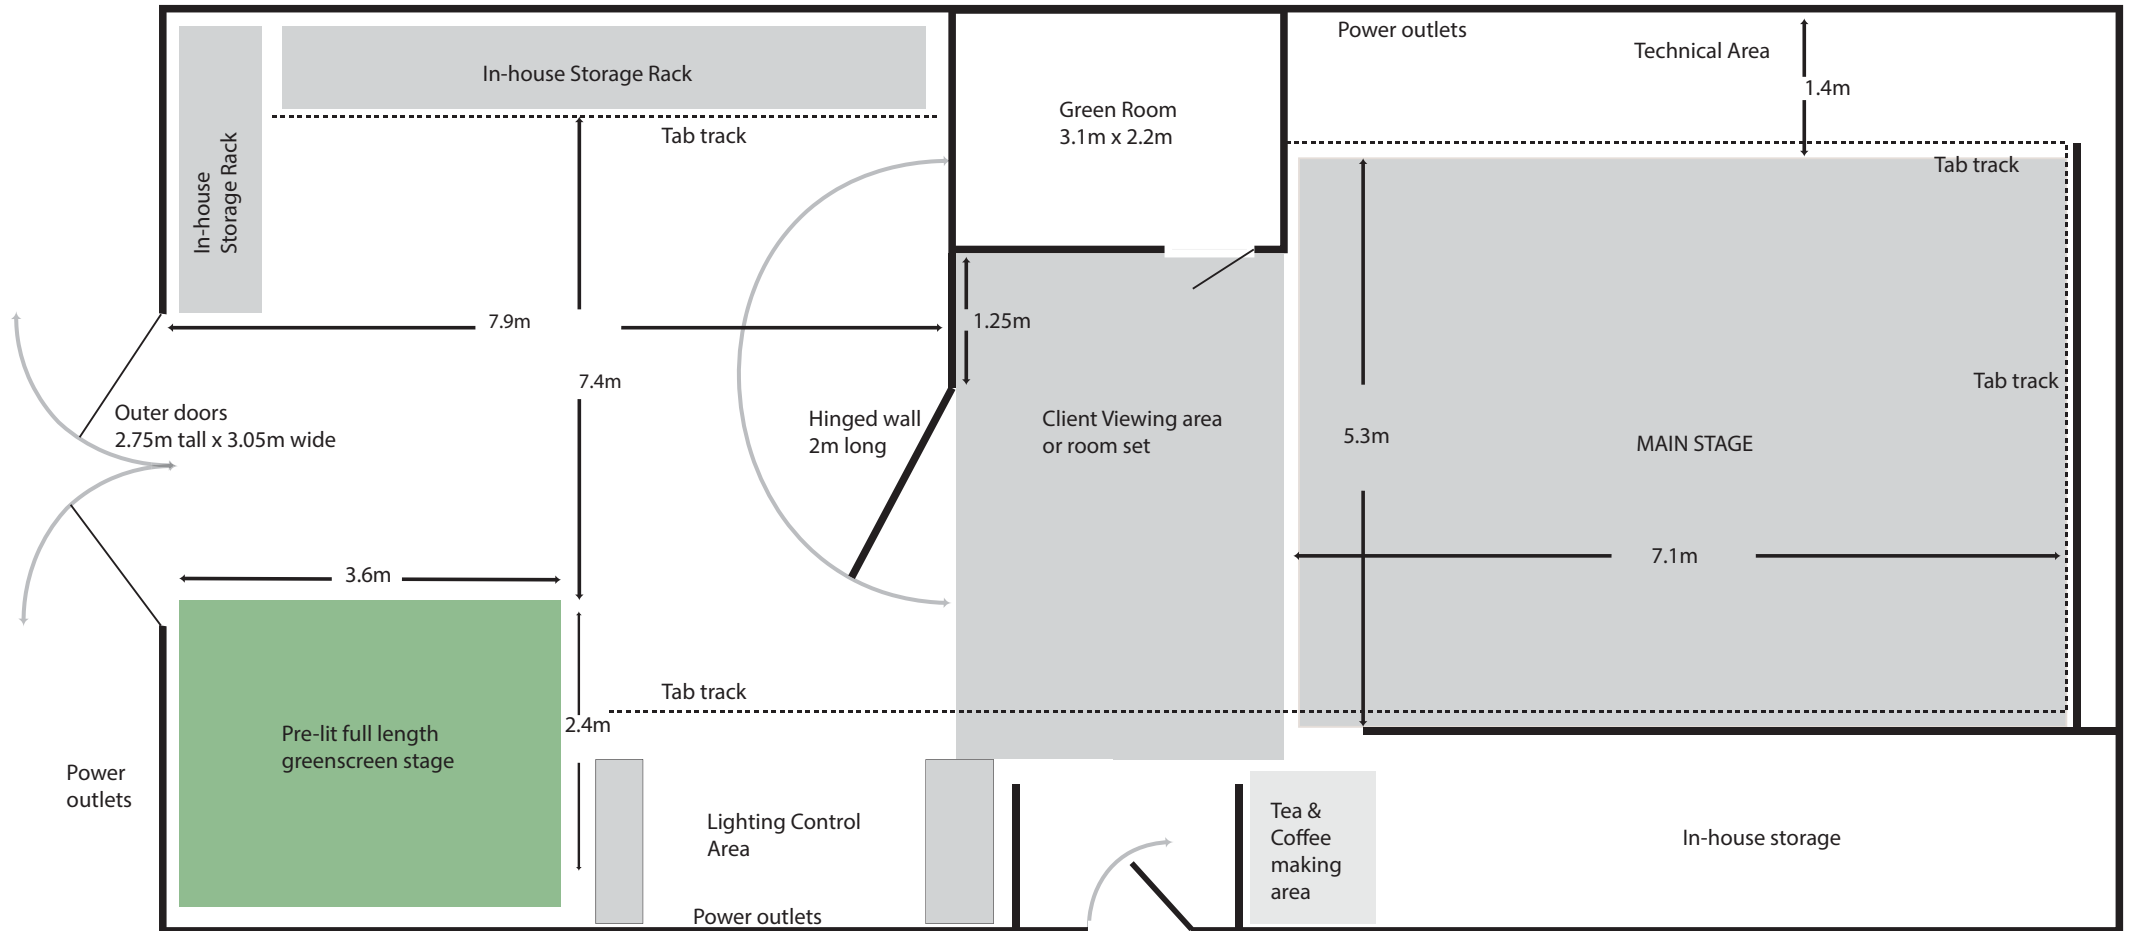

Green stage back wall is 2.5m tall with infinity curve

Lighting grid at 3.5m

Exit to Office

Main stage is two sided white infinity cyclorama height 4.5m

Black curtains to three sides and black vinyl flooring available

Lighting grid is height adjustable, currently set to 4m